


For Lease - 1204 Alpine Road Walnut Creek, California

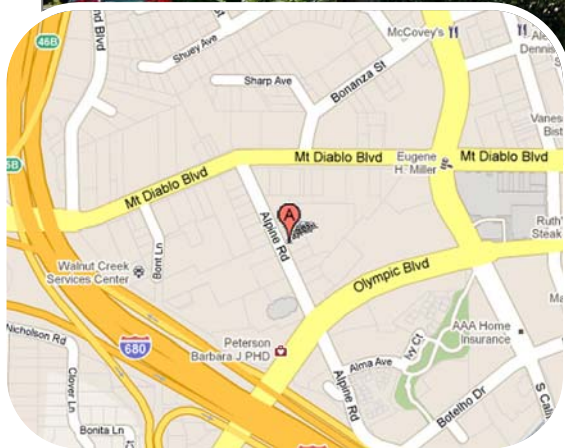

Features:

- Close proximity to numerous downtown amenities
- Easy access to I-680 and Hwy 24
- High-end tenant improvements
- Ample parking
- Two suites potentially available

*For additional information,
please contact:*

CHRIS TASKER

925.283.6076

ctasker@cmcommercialinc.com

CA Lic. #01209485

**Two Suites Available for Lease –
Approximately 900 sq. ft. each**

The information contained herein has been given to us by the owner of the property or other sources we deem reliable. We have no reason to doubt its accuracy, but we do not guarantee it. All information should be verified prior to purchase or lease.


info@cmcommercialinc.com

www.cmcommercialinc.com


3575 Mt. Diablo Boulevard, Suite 212
Lafayette, CA 94549
925 283 6076 phone | 925 283 6576 fax

CM Commercial
REAL ESTATE INC.
CA Lic. #01247538

For Lease - 1204 Alpine Road Walnut Creek, California

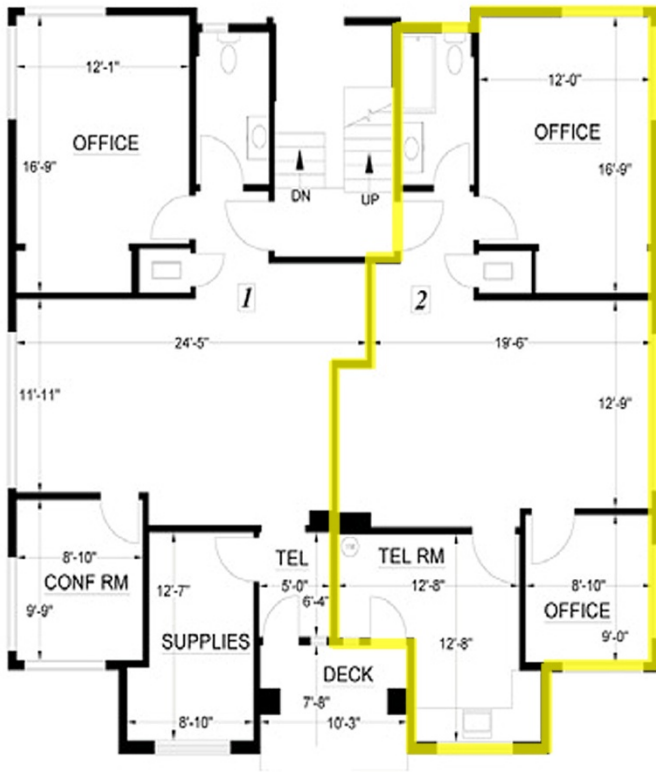

Suite 1
Approximately 900 sq. ft.

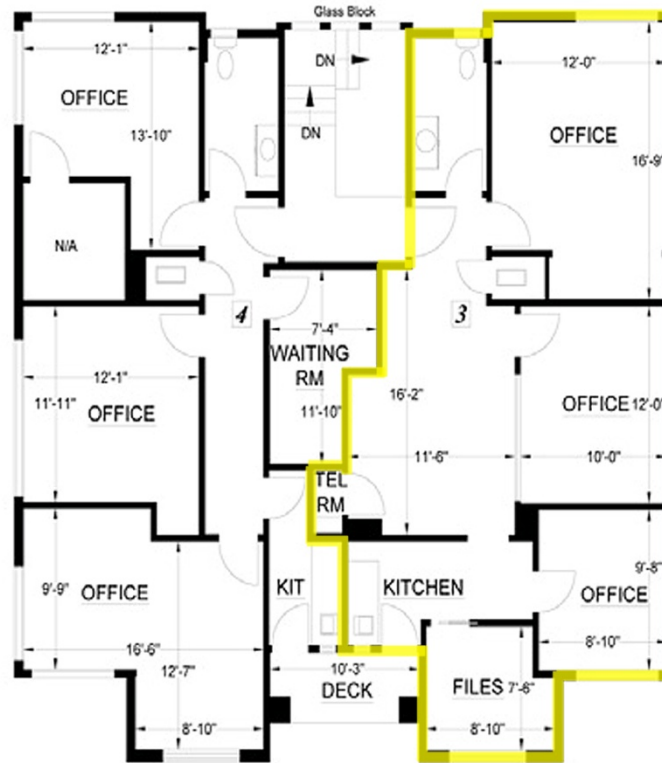

Suite 3
Approximately 900 sq. ft.

Plans not to scale

For additional information,
please contact:

CHRIS TASKER

925.283.6076

ctasker@cmcommercialinc.com

CA Lic. #01209485

The information contained herein has been given to us by the owner of the property or other sources we deem reliable. We have no reason to doubt its accuracy, but we do not guarantee it. All information should be verified prior to purchase or lease.


info@cmcommercialinc.com

www.cmcommercialinc.com

3575 Mt. Diablo Boulevard, Suite 212
Lafayette, CA 94549
925 283 6076 phone | 925 283 6576 fax

CM Commercial
REAL ESTATE INC.
CA Lic. #01247538

For Lease - 1204 Alpine Road Walnut Creek, California

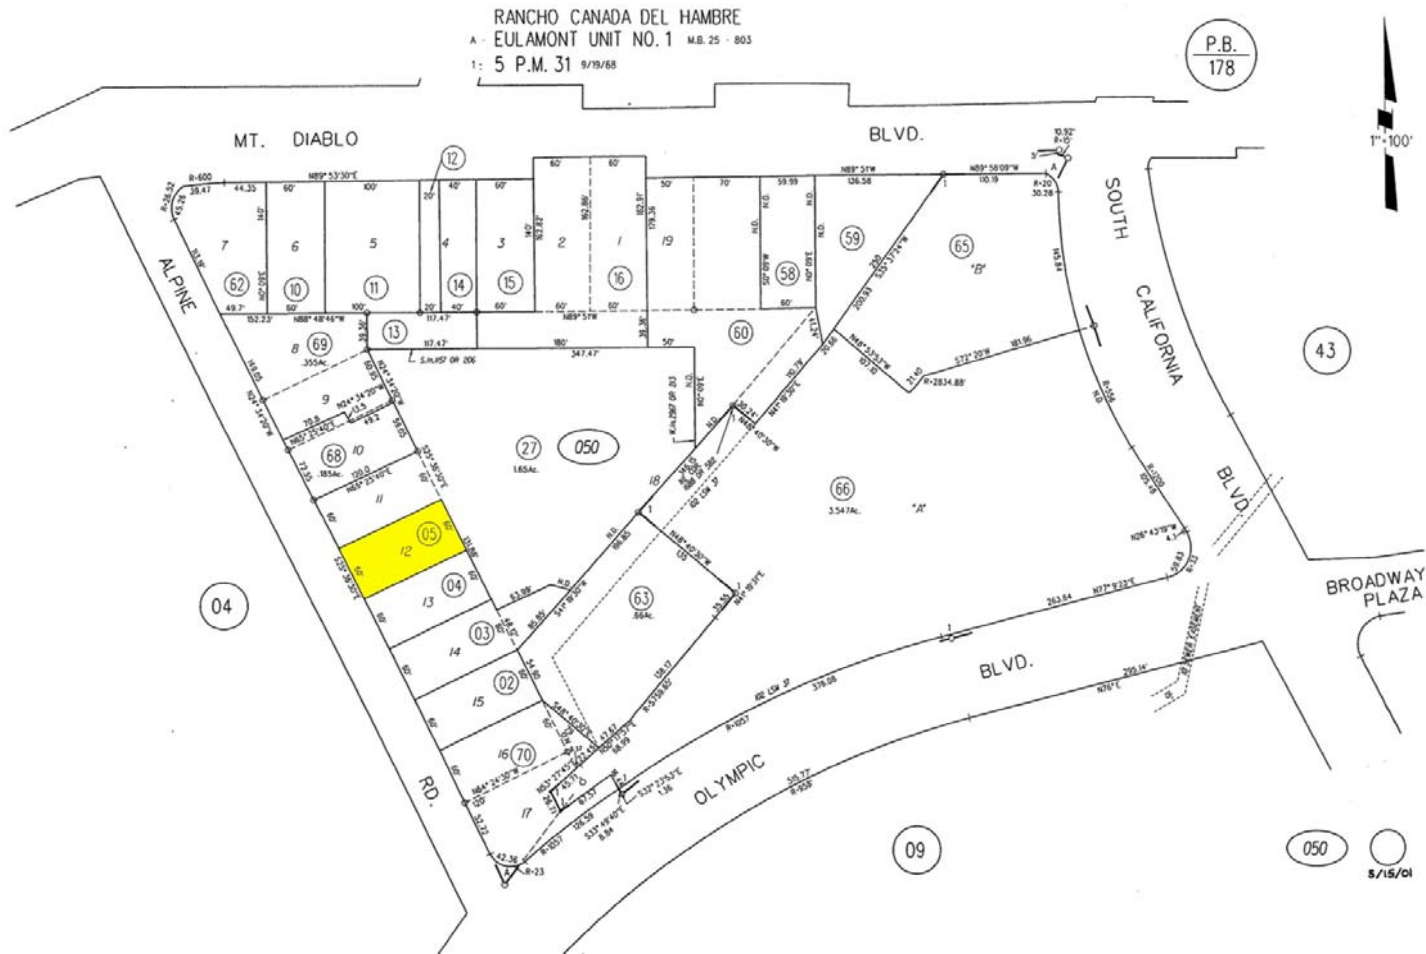

For additional information,
please contact:

CHRIS TASKER

925.283.6076

ctasker@cmcommercialinc.com

CA Lic. #01209485

The information contained herein has been given to us by the owner of the property or other sources we deem reliable. We have no reason to doubt its accuracy, but we do not guarantee it. All information should be verified prior to purchase or lease.

info@cmcommercialinc.com

www.cmcommercialinc.com

3575 Mt. Diablo Boulevard, Suite 212
Lafayette, CA 94549
925 283 6076 phone | 925 283 6576 fax

CM Commercial
REAL ESTATE INC.
CA Lic. #01247538